




"An open and active ground floor is important to create life" "We want to recreate public life in a Neighbourhood scale" "The connections are important, different programs have different needs" "Many entrances instead of one entrance create a feeling of being in a city" "Part of the town instead of a building" "A building structure, where people from different generations, are bringing life inside the house" "Creates a place where you can experience and be part of outside public life" "Visual connections instead of isolated spaces"




piano di situazione scala 1:2000

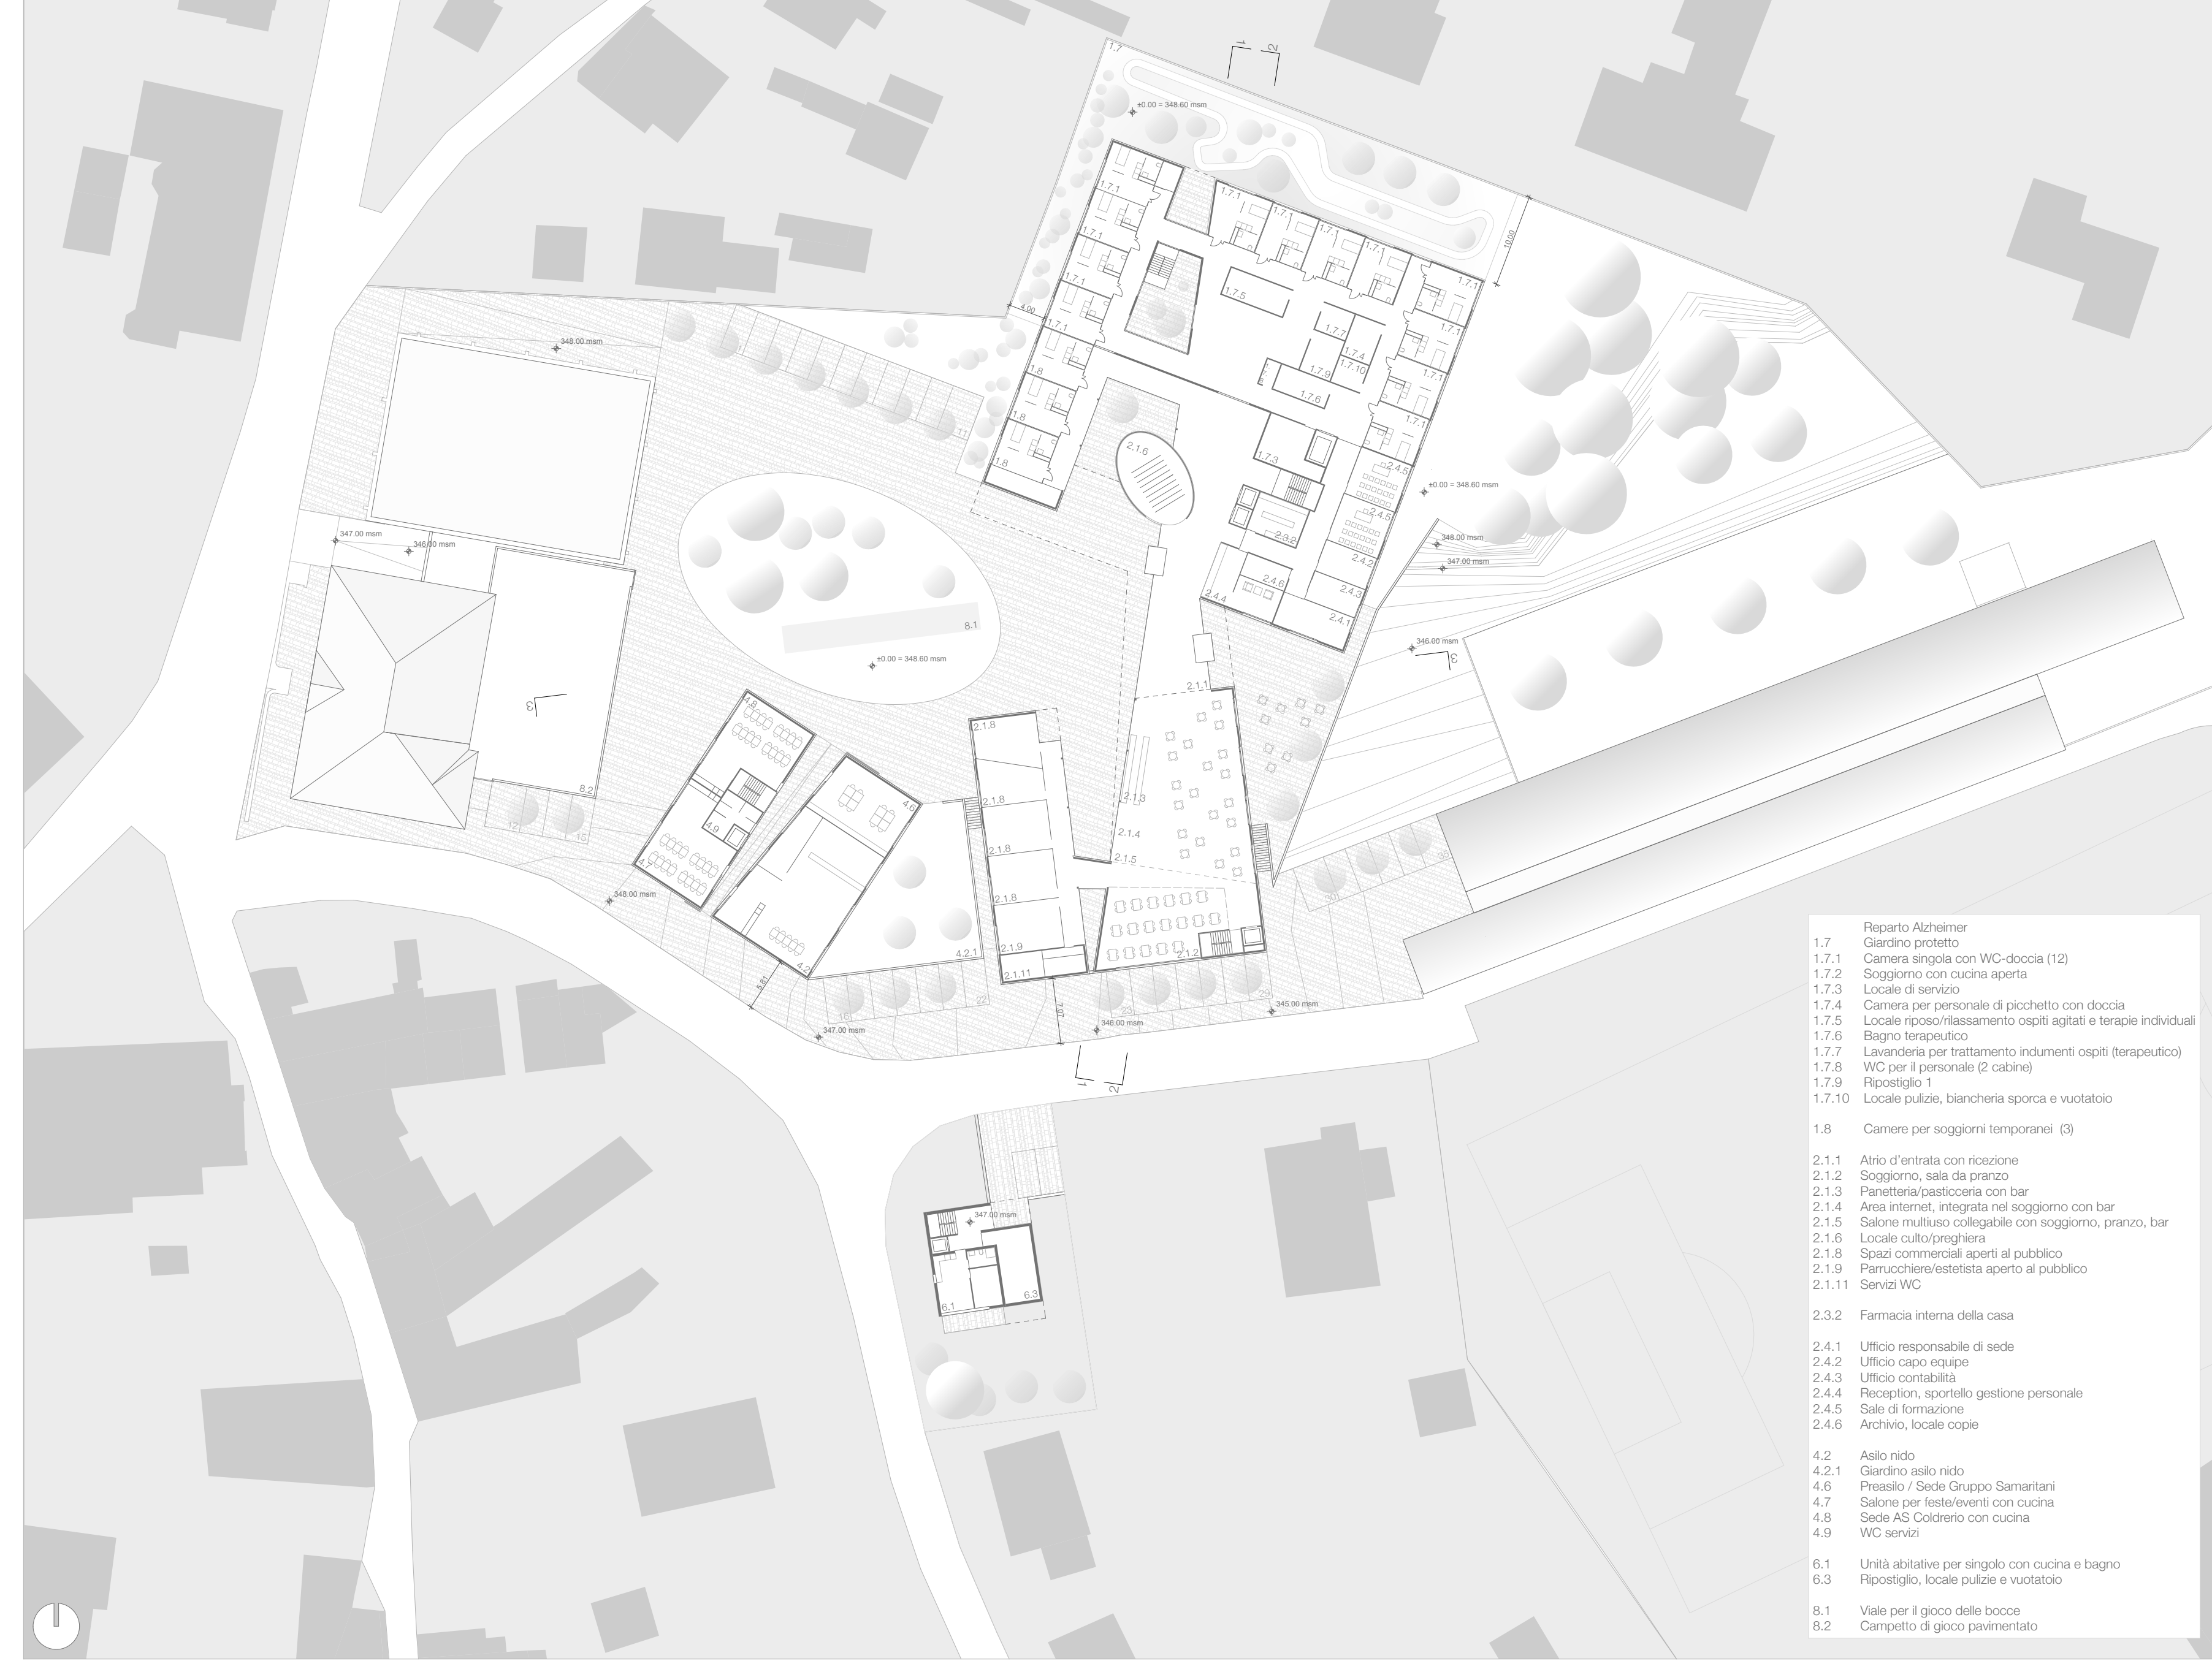

pianta piano terreno scala 1:500



pianta 1° piano / pianta tipo piani superiori scala 1:500

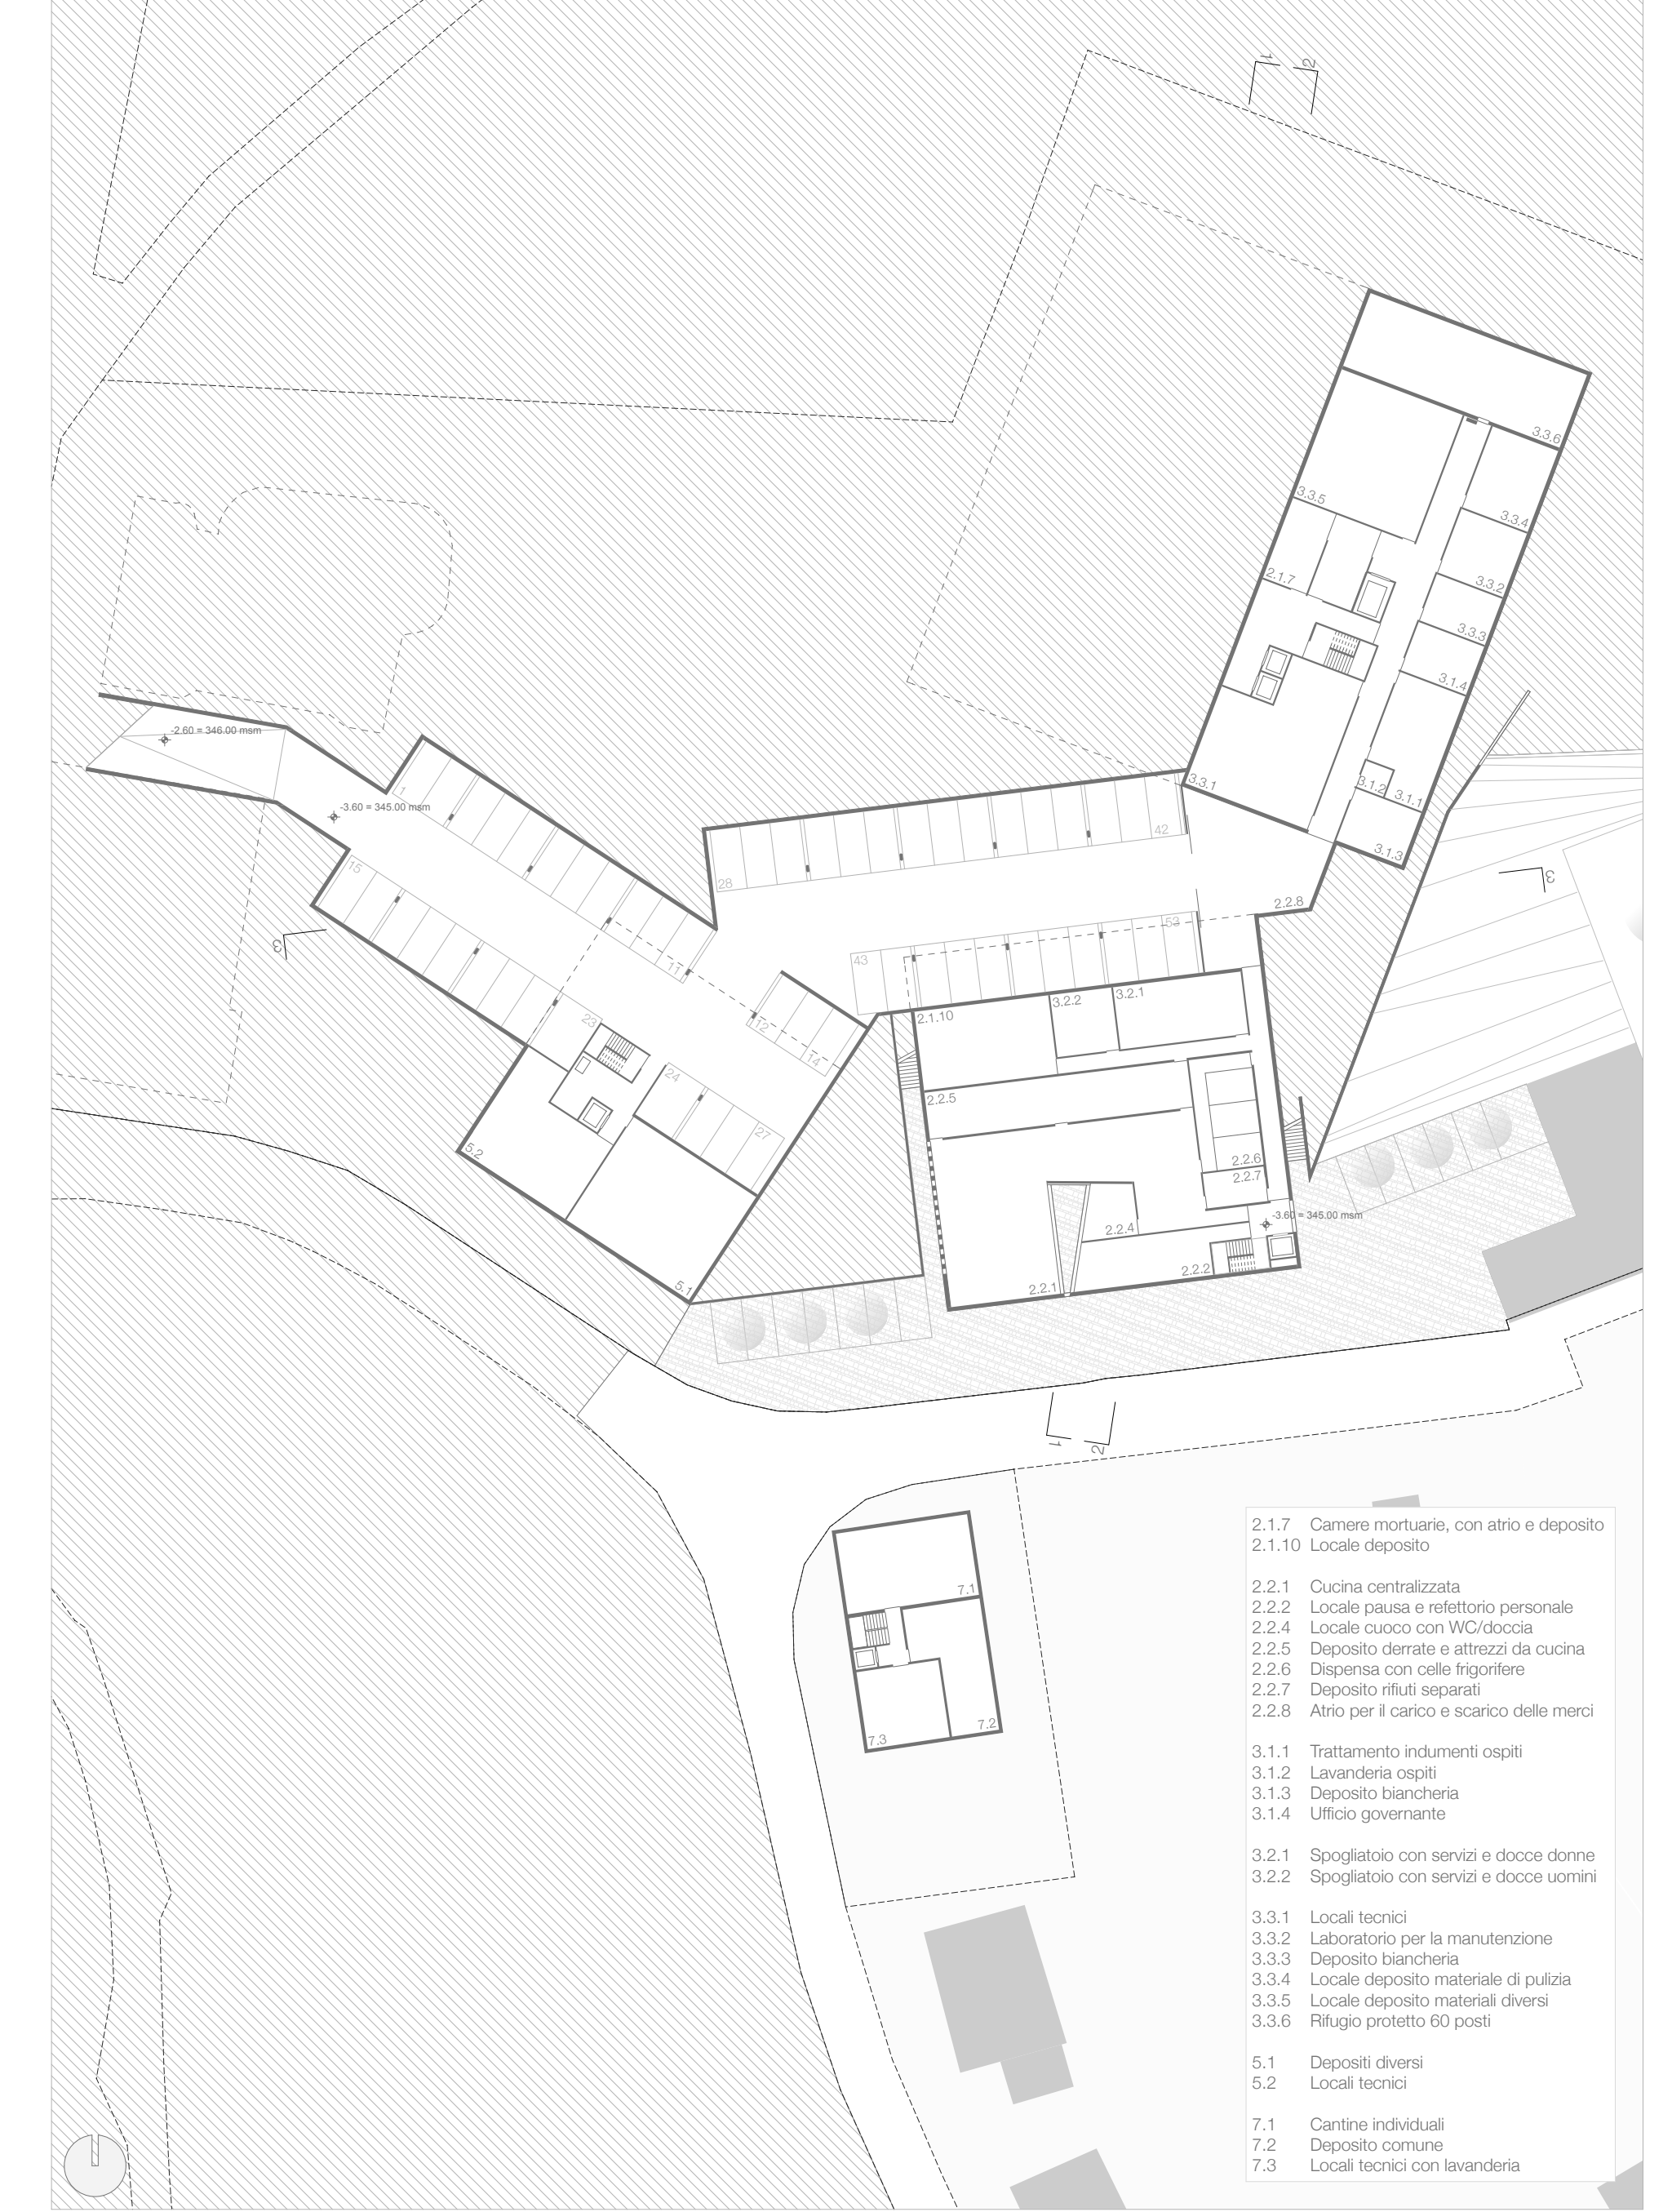

pianta piano interrato scala 1:500

